



DUTY CONTROL SWITCHING OF THIRD A/C UNIT

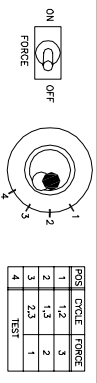

SELECT ALTERNATE SWITCH POSITION 1, 2 OR 3 AT EACH SERVICE CALL

DUTY CYCLE	FORCE SWITCH POSITION	ROTARY SWITCH POSITION	A/C 1	A/C 2	A/C 3
RUN A/C 1	ON	1	ON	ON	ON
RUN A/C 2	ON	2	ON	OFF	ON
RUN A/C 1	OFF	3	OFF	ON	ON
RUN A/C 2	OFF	4	ON	OFF	ON
RUN A/C 1	ON	1	ON	ON	OFF
RUN A/C 2	ON	2	ON	OFF	OFF
RUN A/C 1	OFF	3	OFF	ON	OFF
RUN A/C 2	OFF	4	ON	OFF	OFF

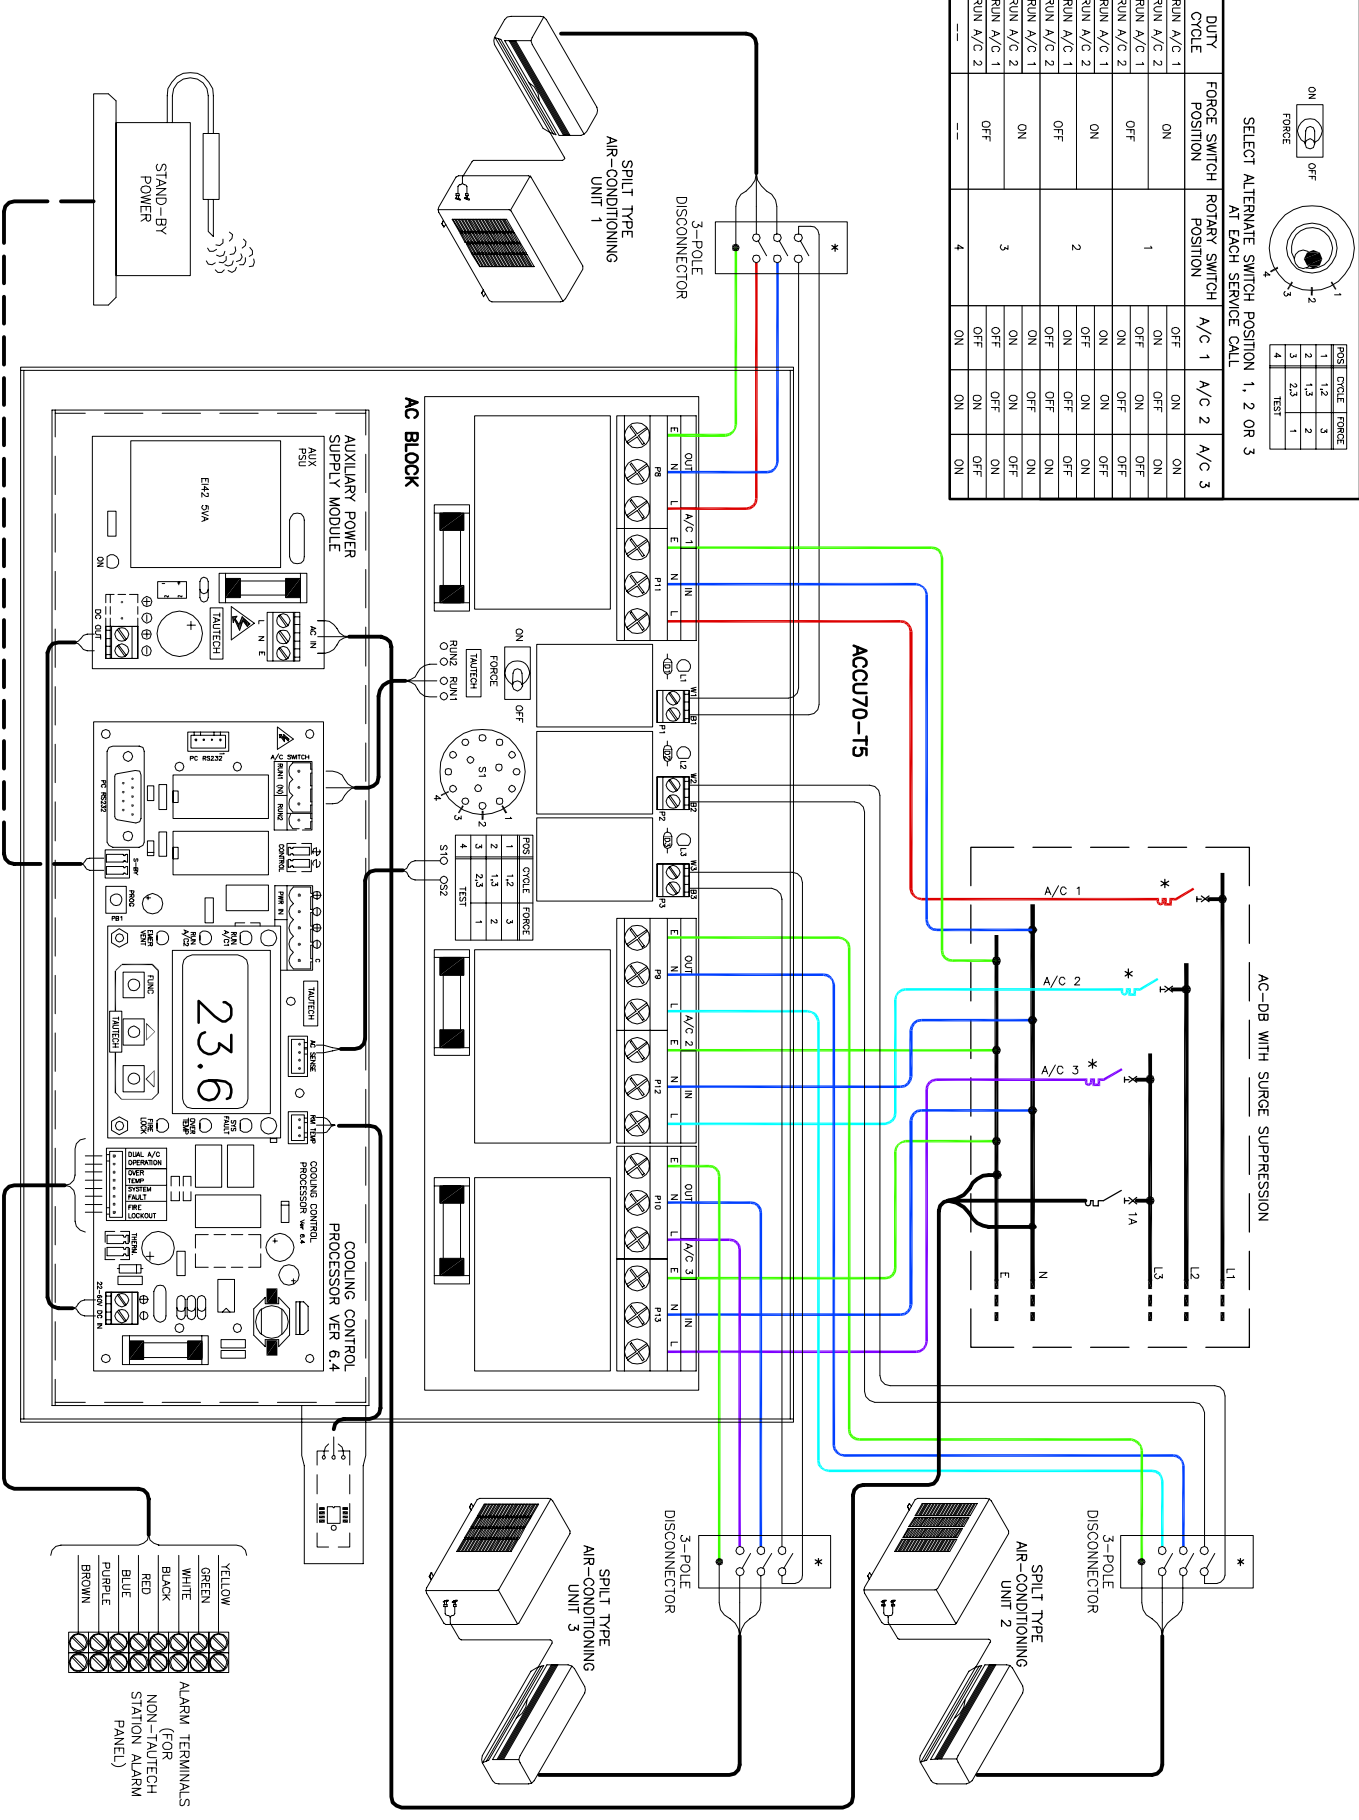

ALARM TERMINALS	NON-TOUCH STATION ALARM
YELLOW	
GREEN	
BLACK	
RED	
BLUE	
PURPLE	
BROWN	

ASSOCIATED DRAWINGS

No.	Description

No.	Date	Description	Ckd.

REVISIONS



79 Annie Botha Ave PO Box 55699
 Sandton 2146
 PRETORIA
 SOUTH AFRICA
 Tel: (+27 12) 329-2614
 Fax: (+27 12) 329-2617
 E-mail: info@tautech.co.za

CUSTOMER:

PROJECT:
**SIRIUS AIR-CONDITIONING
 CONTROL UNIT**

TITLE:
**CONNECTION DIAGRAM
 FOR 32A SPLIT UNIT:
 2+1 TYPE**

SCALE: N.T.S. DATE: NOV 2005

DESIGNED: C.H. APPROVED:

DRAWING NO.: **ACCU-3MAY-TS**

THE RIGHT TO USE THIS DRAWING IS ALLOWED TO THE PURCHASER OR MANUFACTURER ON THE EXPRESS UNDERSTANDING THAT IT IS USED TO DETAIL A STANDARD PRODUCT AND THAT ALL STEPS SHALL BE TAKEN TO PROTECT THIS DESIGN TO ITS OWNERS.

