


AC-DB WITH SURGE SUPPRESSION

CIRCUIT BREAKER, DISCONNECTOR  
 \* RATINGS & WIRE SIZE TO SUIT SPECIFIC  
 A/C PLANT REQUIREMENT.

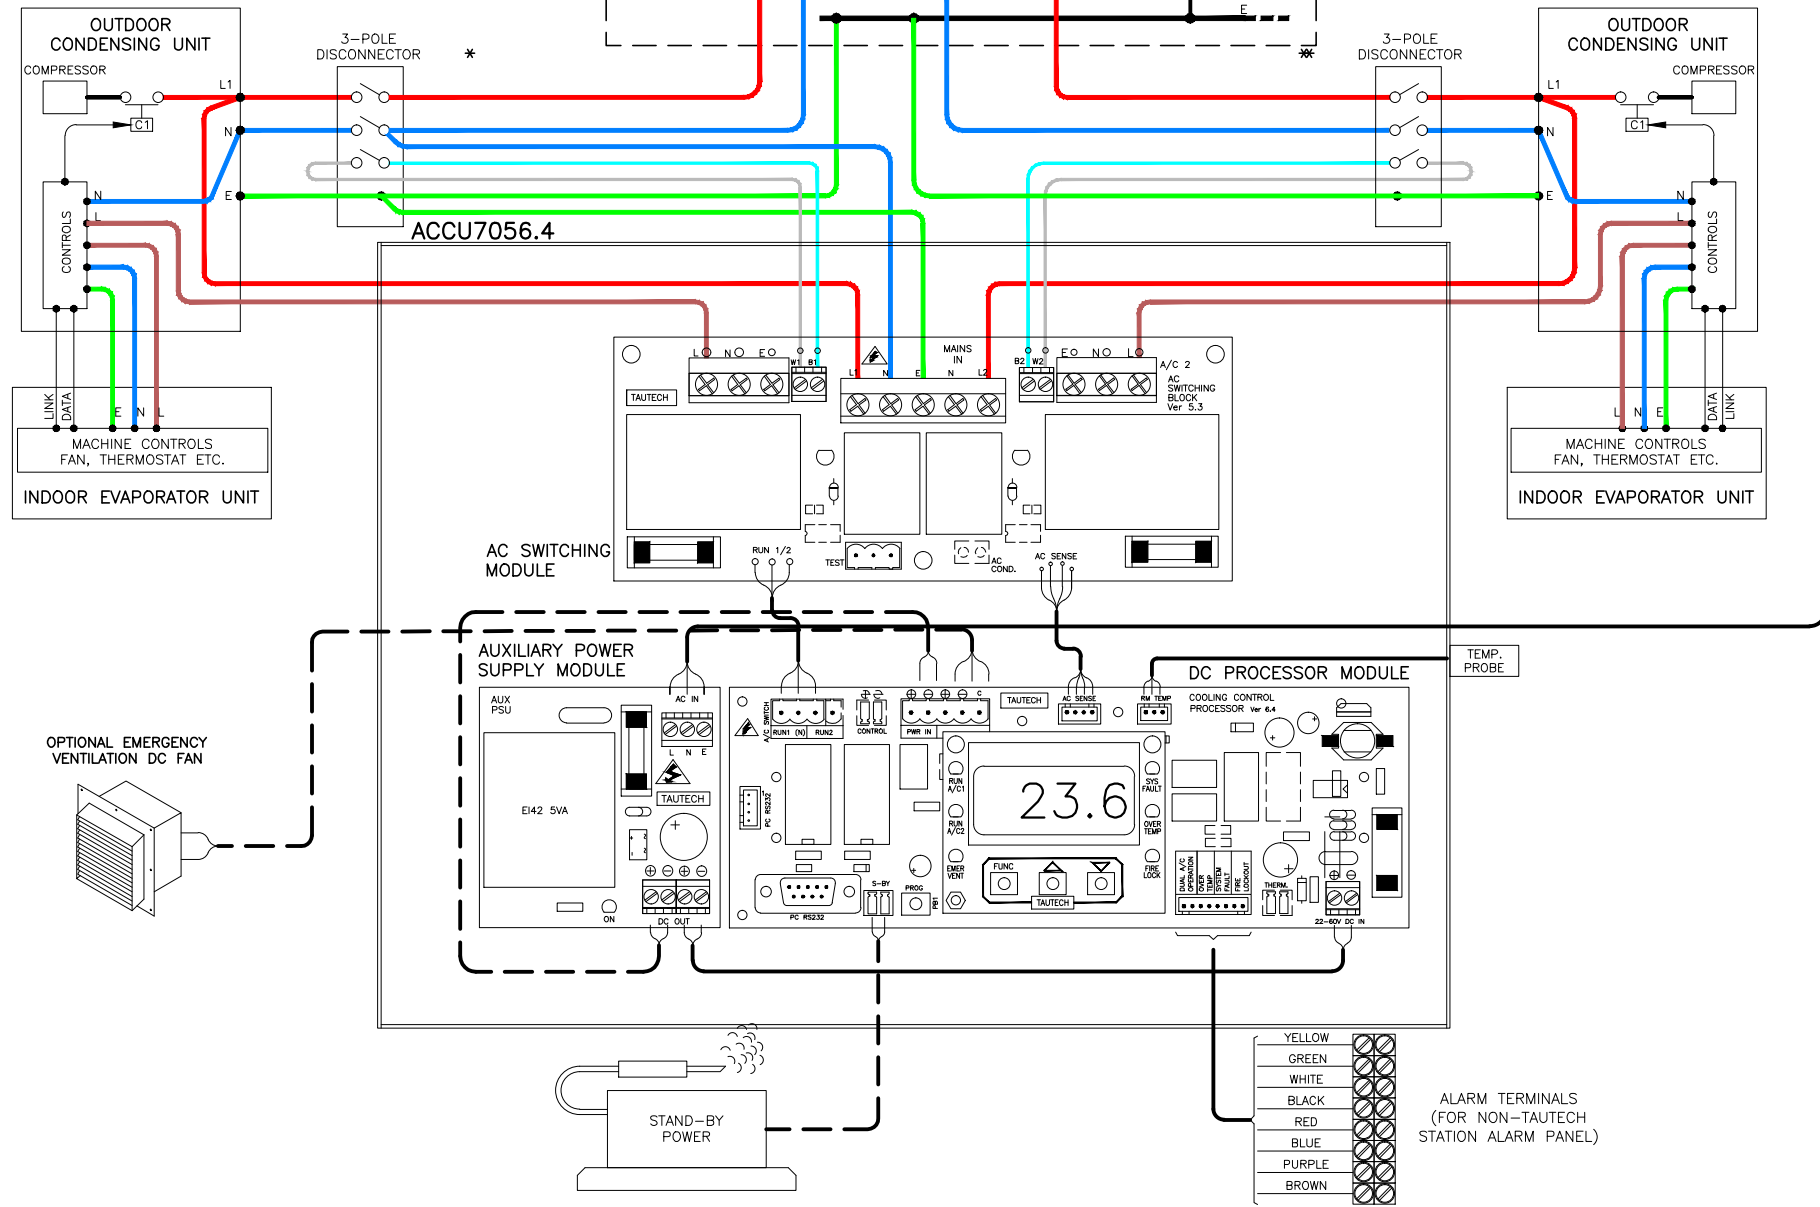


ASSOCIATED DRAWINGS

No.	Description

REVISIONS

No.	Dot.	Description	Ckd.



79 Annie Botha Ave PO Box 55699  
 Riviera Arcadia  
 PRETORIA PRETORIA  
 SOUTH AFRICA 0007

Tel: (+27 12) 329-2614  
 Fax: (+27 12) 329-2617  
 E-mail: info@tautech.co.za

CUSTOMER:

PROJECT:  
**AIR-CONDITIONING  
 CONTROL UNIT**

TITLE:  
**CONNECTION DIAGRAM FOR  
 MACHINES LARGER THAN 7KW,  
 SINGLE PHASE**

SCALE: N.T.S. DATE: JULY 2006

DESIGNED: C.H. APPROVED:

DRAWING NO.: **ACCU7056.1T-CC1**

ALARM TERMINALS  
 (FOR NON-TAUTECH  
 STATION ALARM PANEL)

- YELLOW
- GREEN
- WHITE
- BLACK
- RED
- BLUE
- PURPLE
- BROWN