


* CIRCUIT BREAKER, DISCONNECTOR
 * RATINGS & WIRE SIZE TO SUIT SPECIFIC
 A/C PLANT REQUIREMENT.

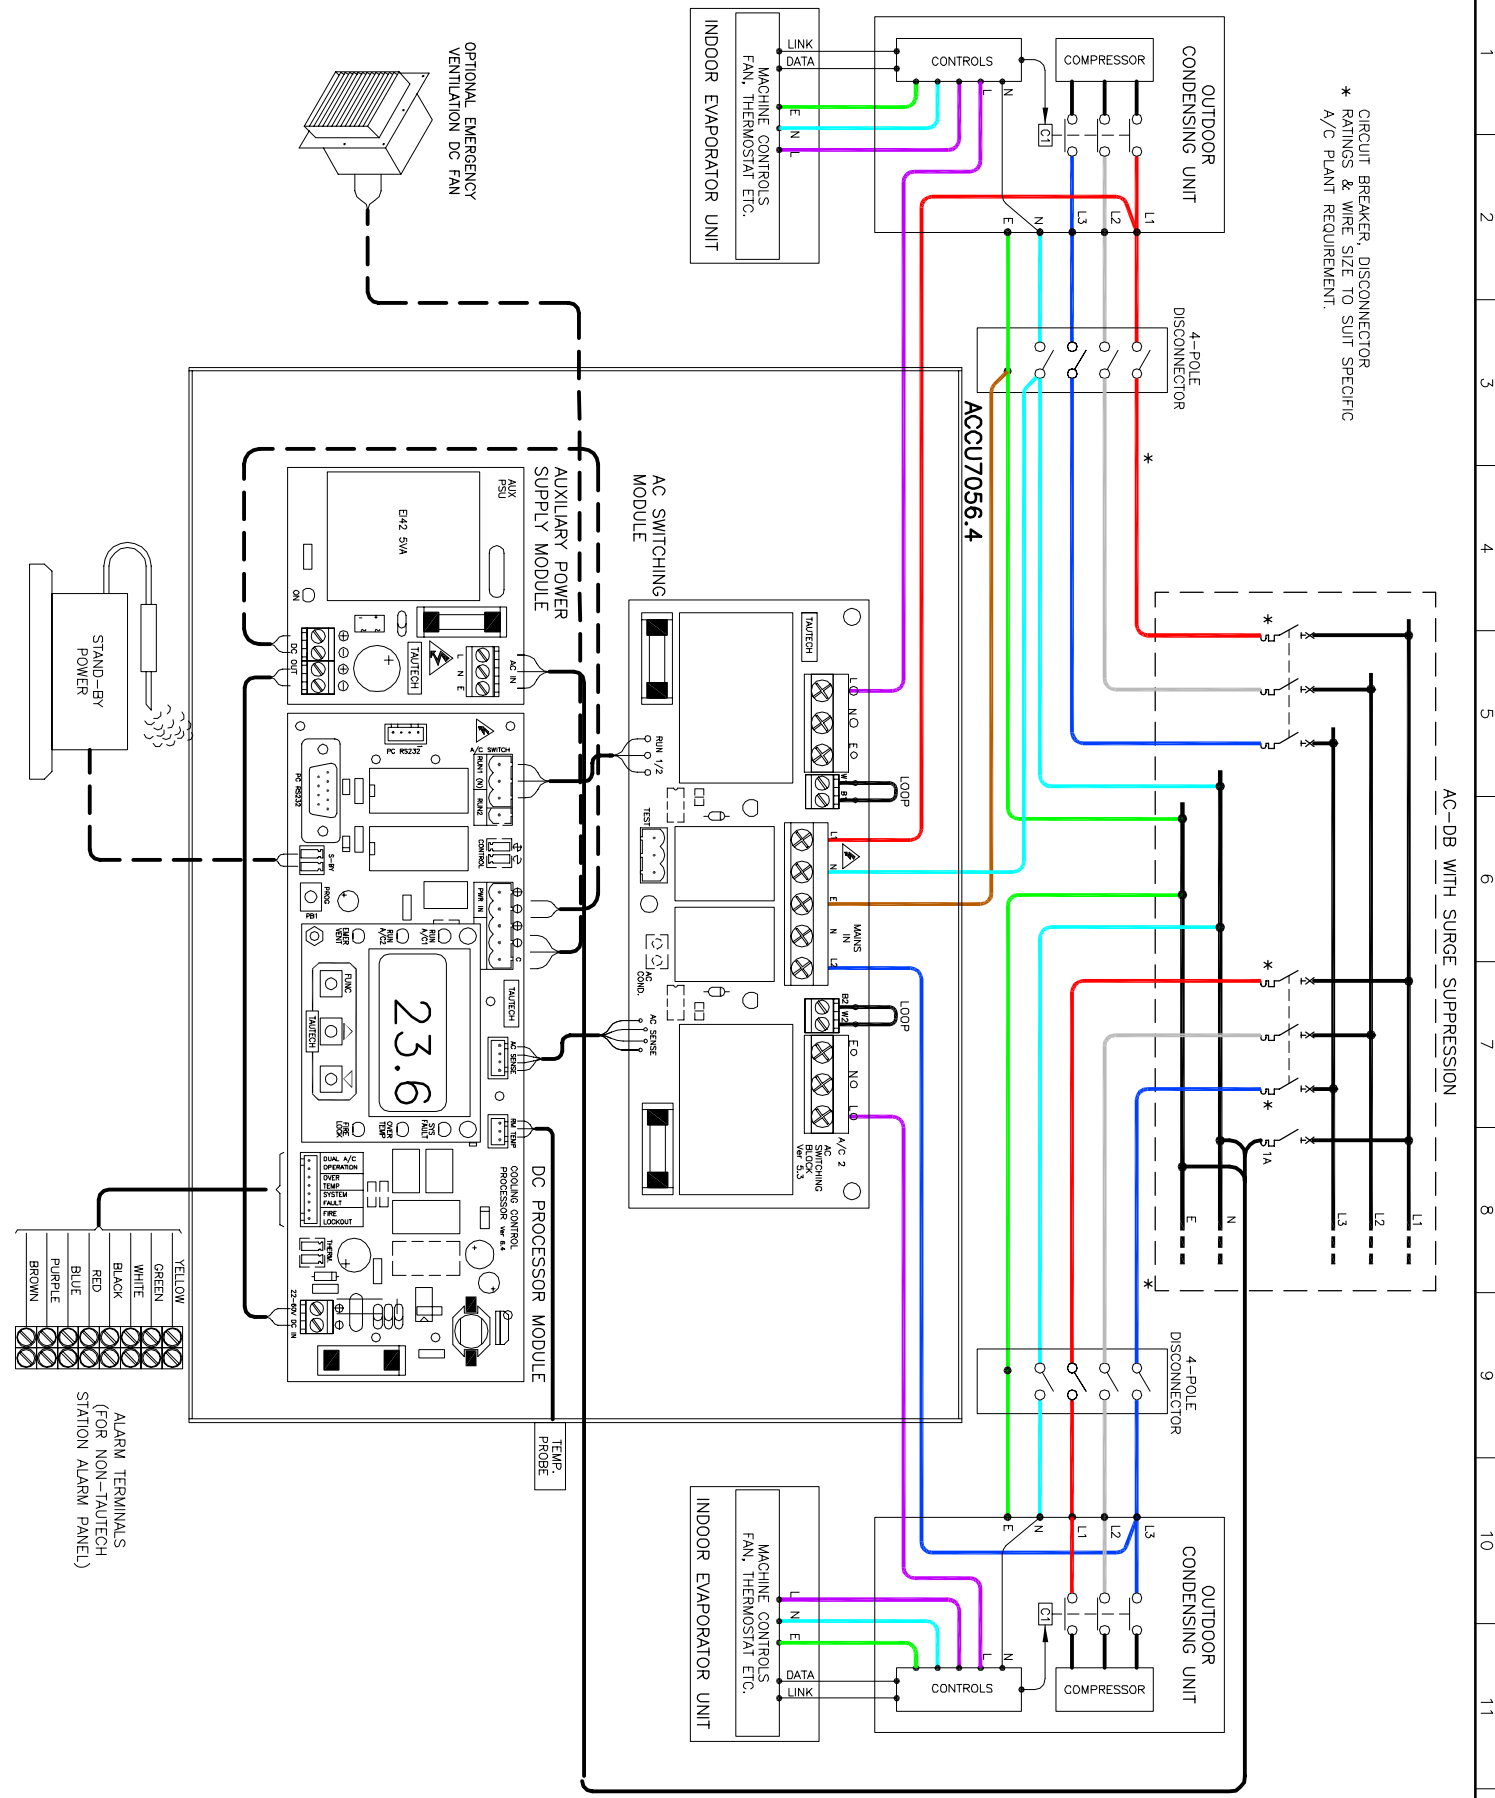

AC-DB WITH SURGE SUPPRESSION

ACCU7056.4

ALARM TERMINALS
 (FOR NON-TAUTECH
 STATION ALARM PANEL)

YELLOW
GREEN
WHITE
BLACK
RED
BLUE
PURPLE
BROWN

ASSOCIATED DRAWINGS		12	13
No.	Description		
REVISIONS			
No. Dat.	Description		Ckd.
PROJECT:			
TITLE:			
CONNECTION DIAGRAM FOR MACHINES LARGER THAN 7KW, THREE PHASE			
SCALE:	N.I.S.	DATE:	JULY 2006
DESIGNED:	CH.	APPROVED:	
DRAWING NO.: ACCU7056.1T-CC3			

Tautech
 (Pty) Ltd

79 Annie Botha Ave
 Pretoria
 SOUTH AFRICA

Tel: (+27 12) 329-2814
 Fax: (+27 12) 329-2817
 E-mail: info@tautech.co.za

P.O. Box 55699
 A 1939
 Pretoria
 0007